


NW LOLO DRIVE

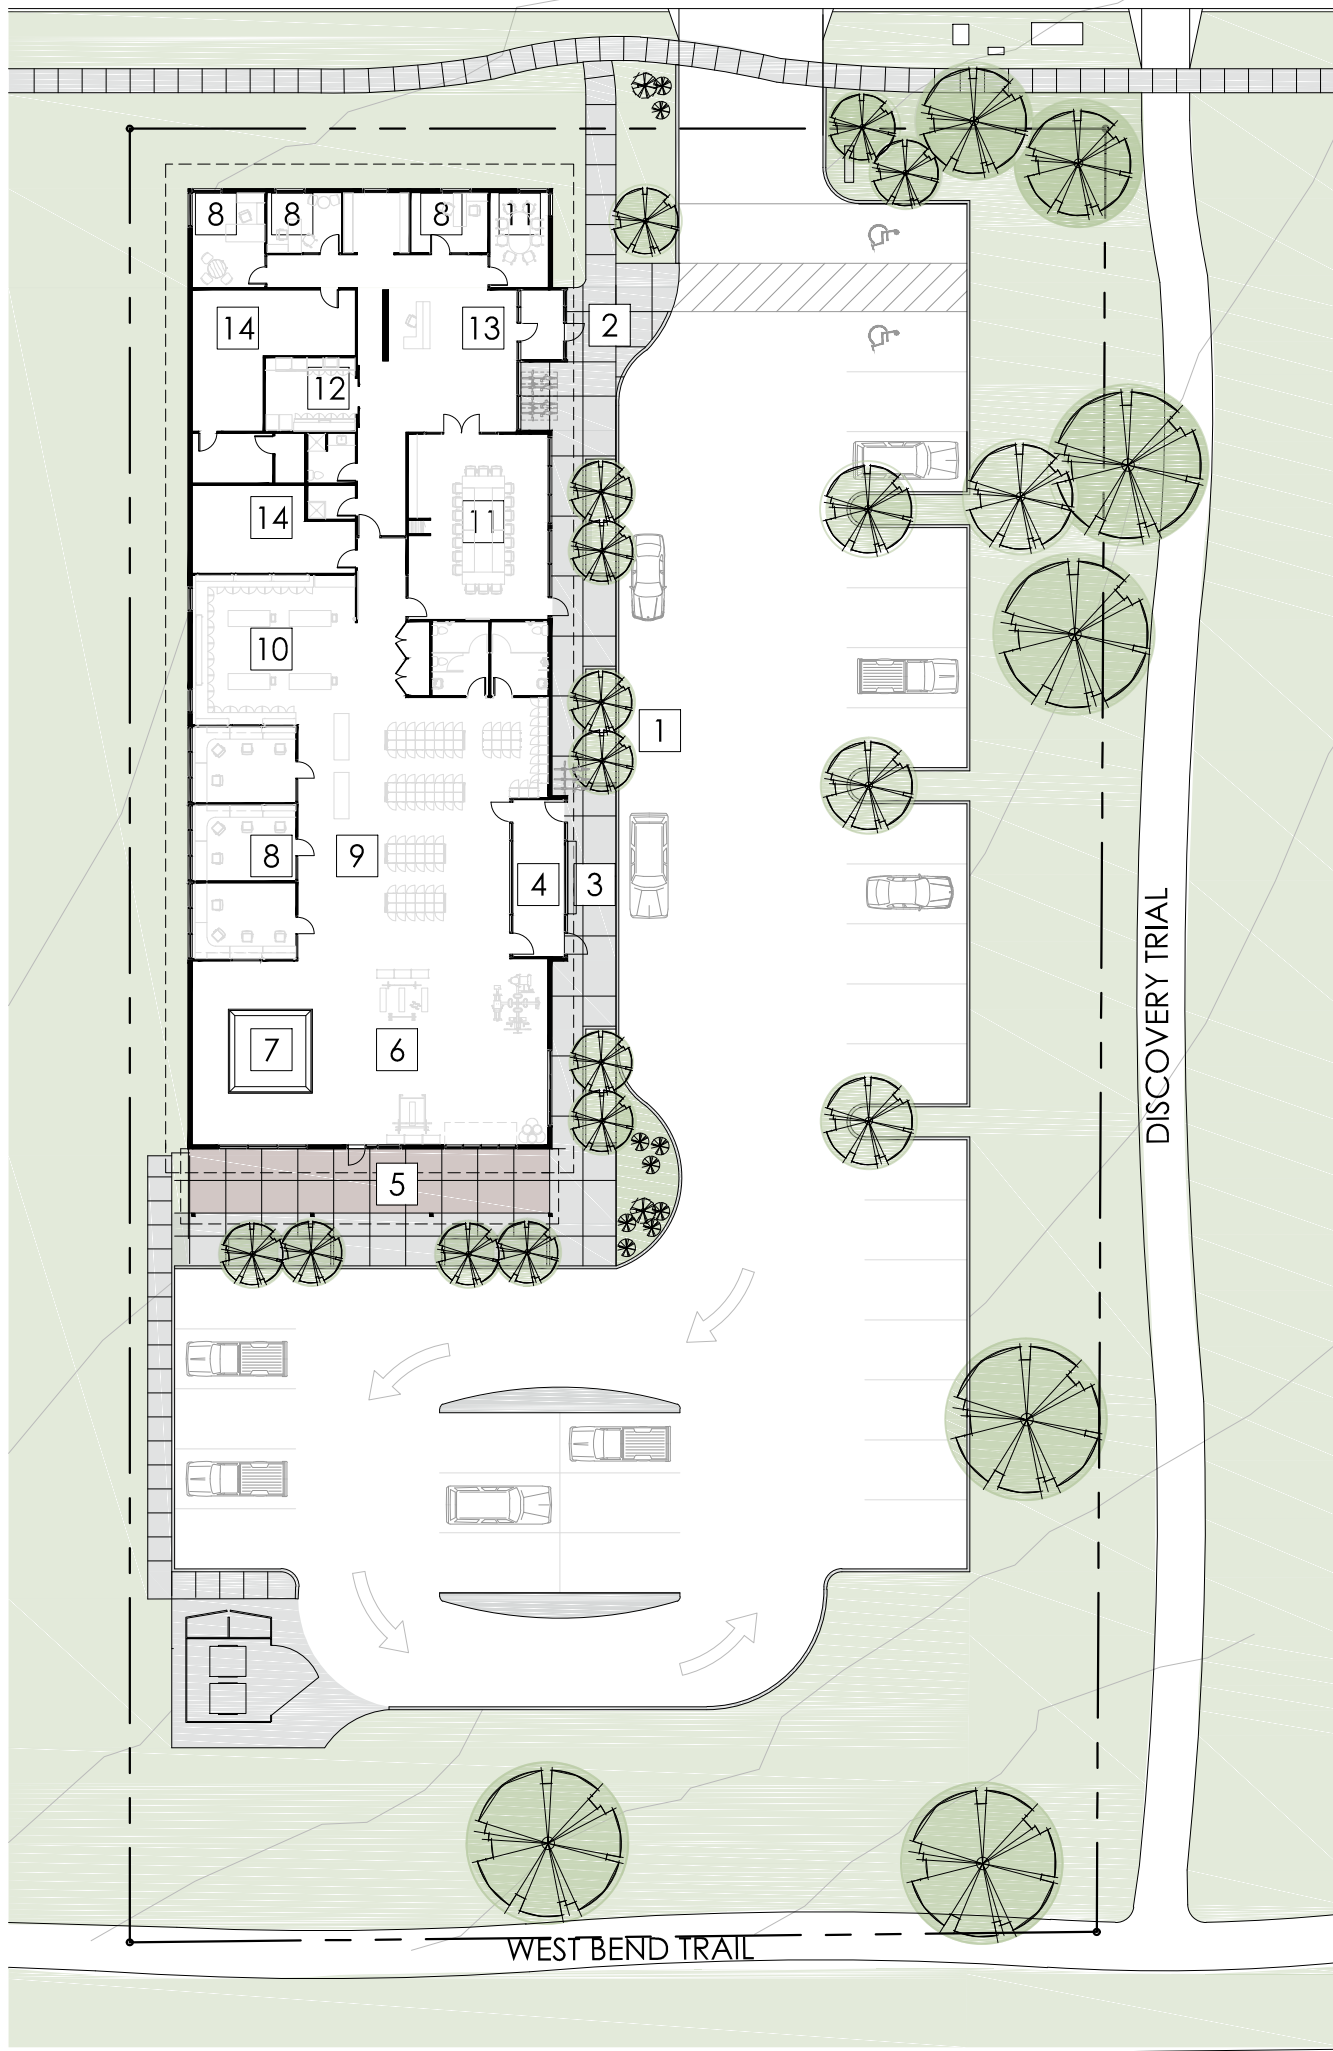


SKYLINERS ROAD

**SITE LEGEND**

- |                     |                       |                       |
|---------------------|-----------------------|-----------------------|
| 1 DROP OFF/ LOADING | 6 TRAINING GYM        | 11 MEETING/ CLASSROOM |
| 2 OFFICE ENTRY      | 7 TRAINING TRAMPOLINE | 12 KITCHEN            |
| 3 TRAINING ENTRY    | 8 PROGRAM OFFICES     | 13 RECEPTION          |
| 4 SKI/GEAR STAGING  | 9 LOCKERS             | 14 STORAGE            |
| 5 OUTDOOR TRAINING  | 10 WAXING             |                       |

**MBSEF SITE PLAN**

SCALE: 1/32" = 1'-0"

 

PROJECT NORTH



**BLAISE CACCIOLA**  
ARCHITECT